


Kurt Cobain (1.OG)

LH: 361cm

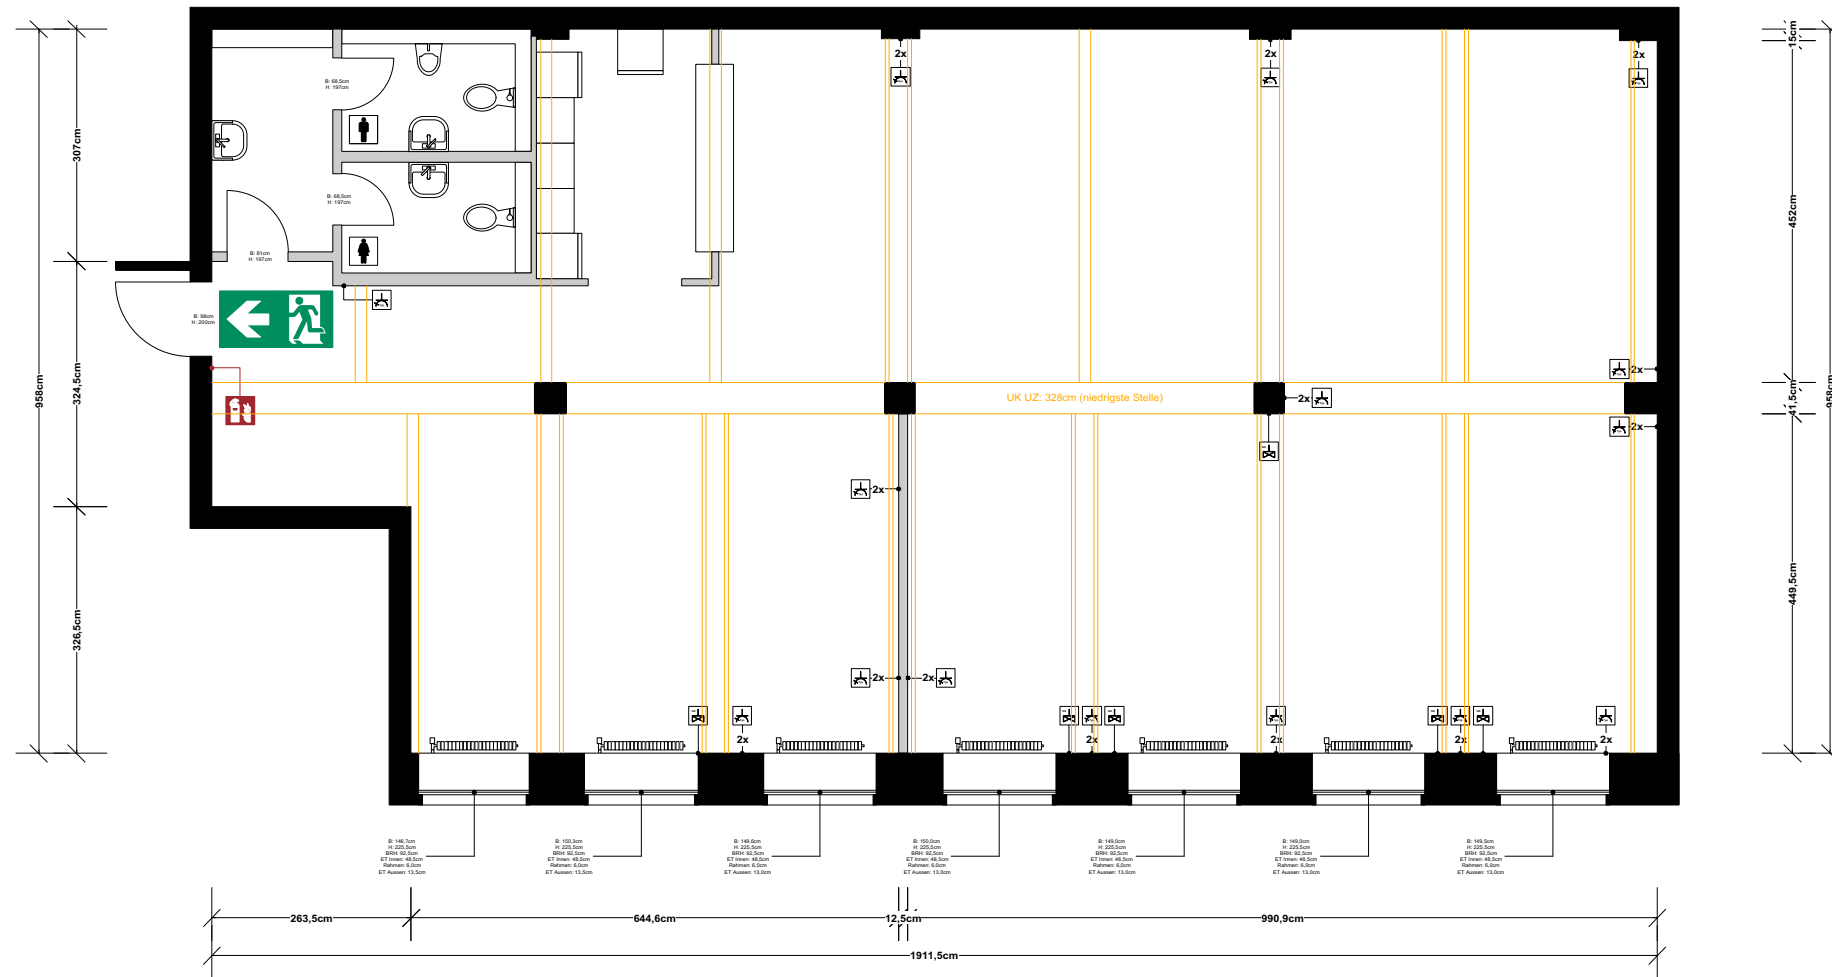

1 Grundriss
Scale: 1:100