


# Bar 45 (EG)

LH: 362,5cm

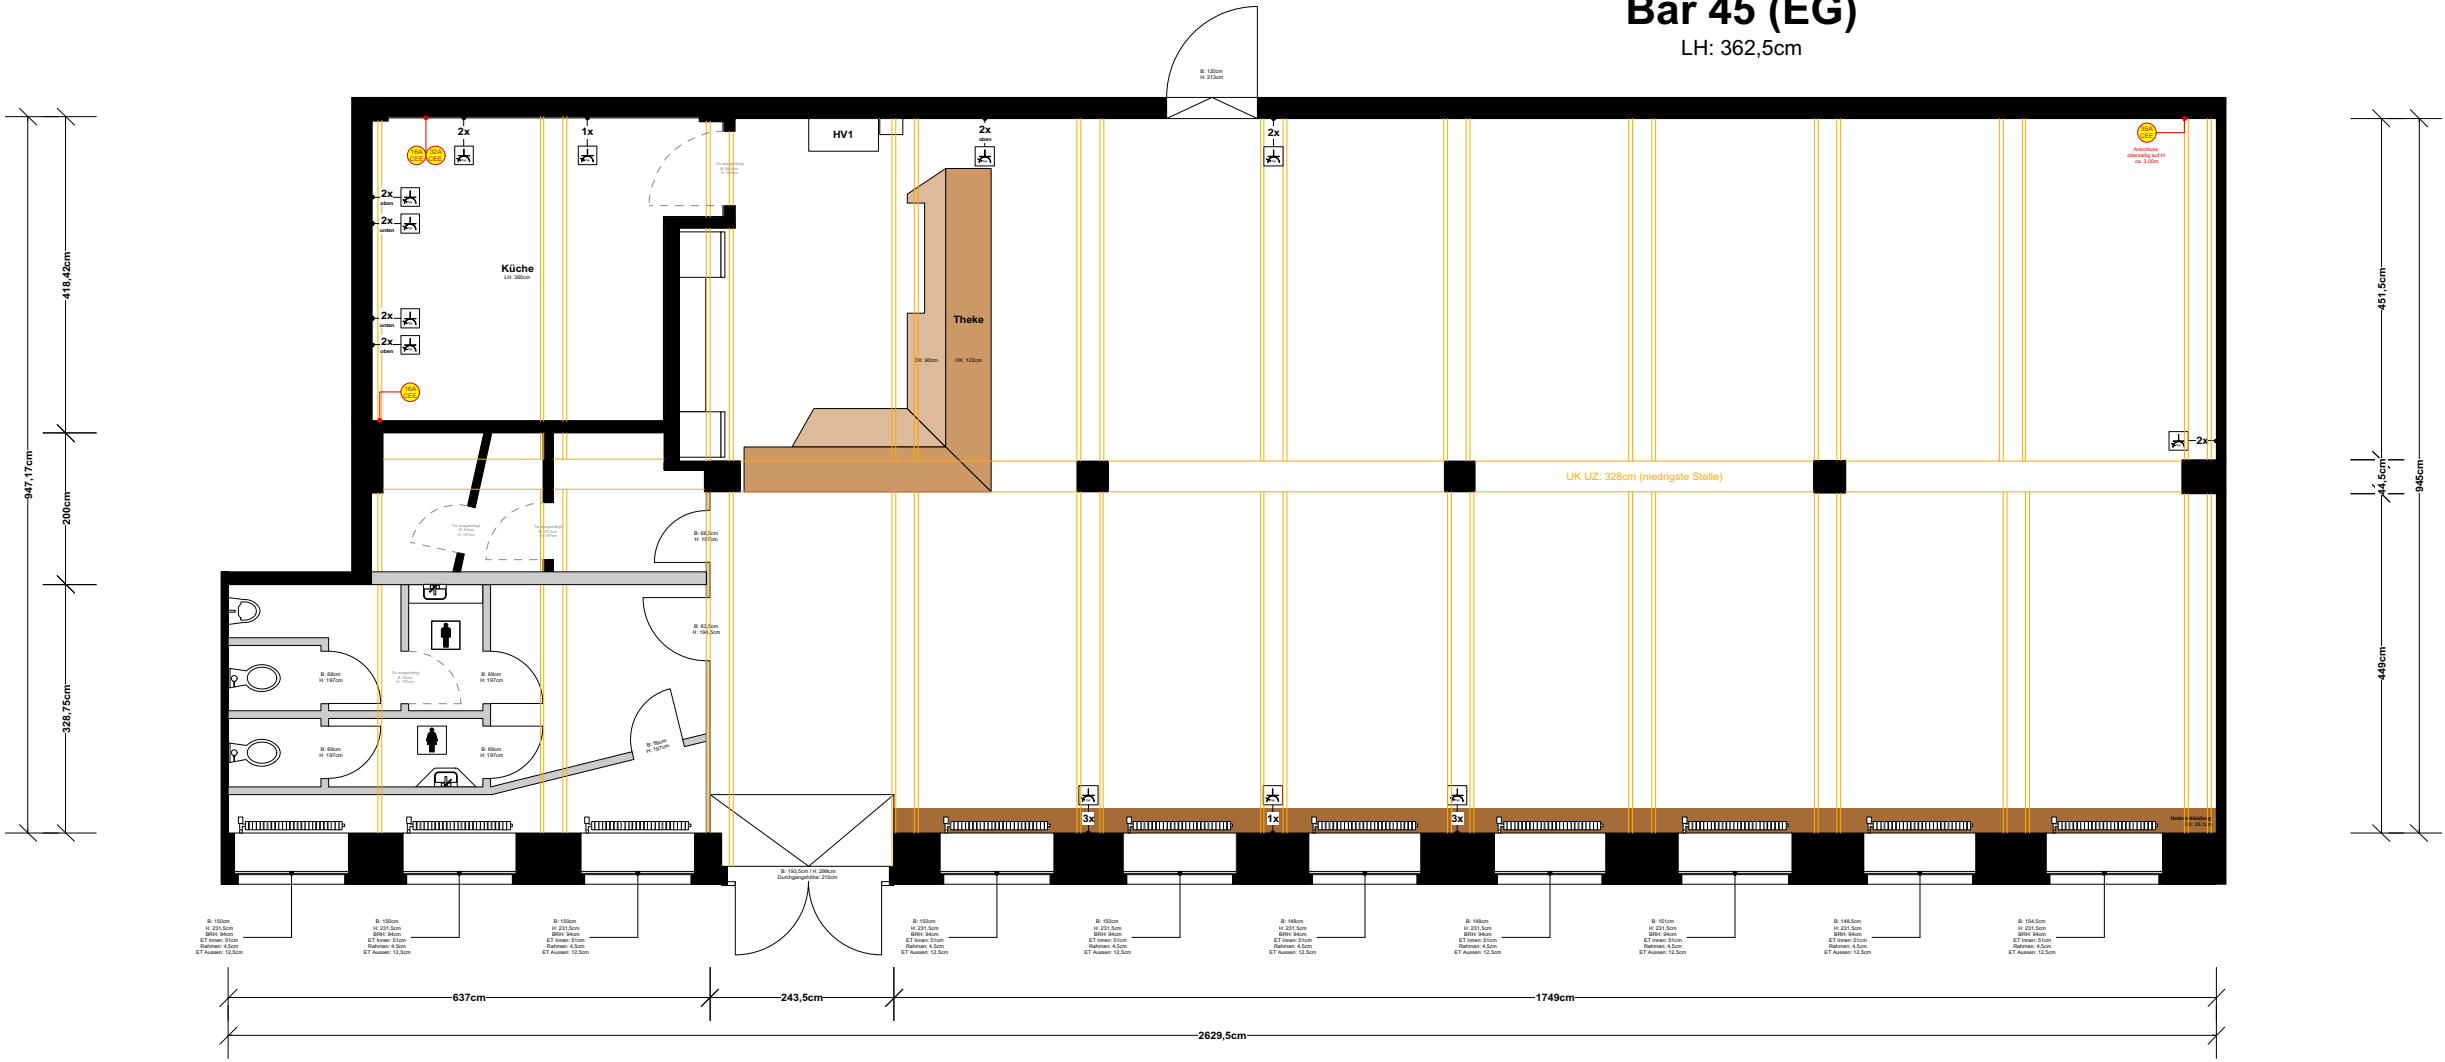

1 Grundriss.  
Scale: 1:100